


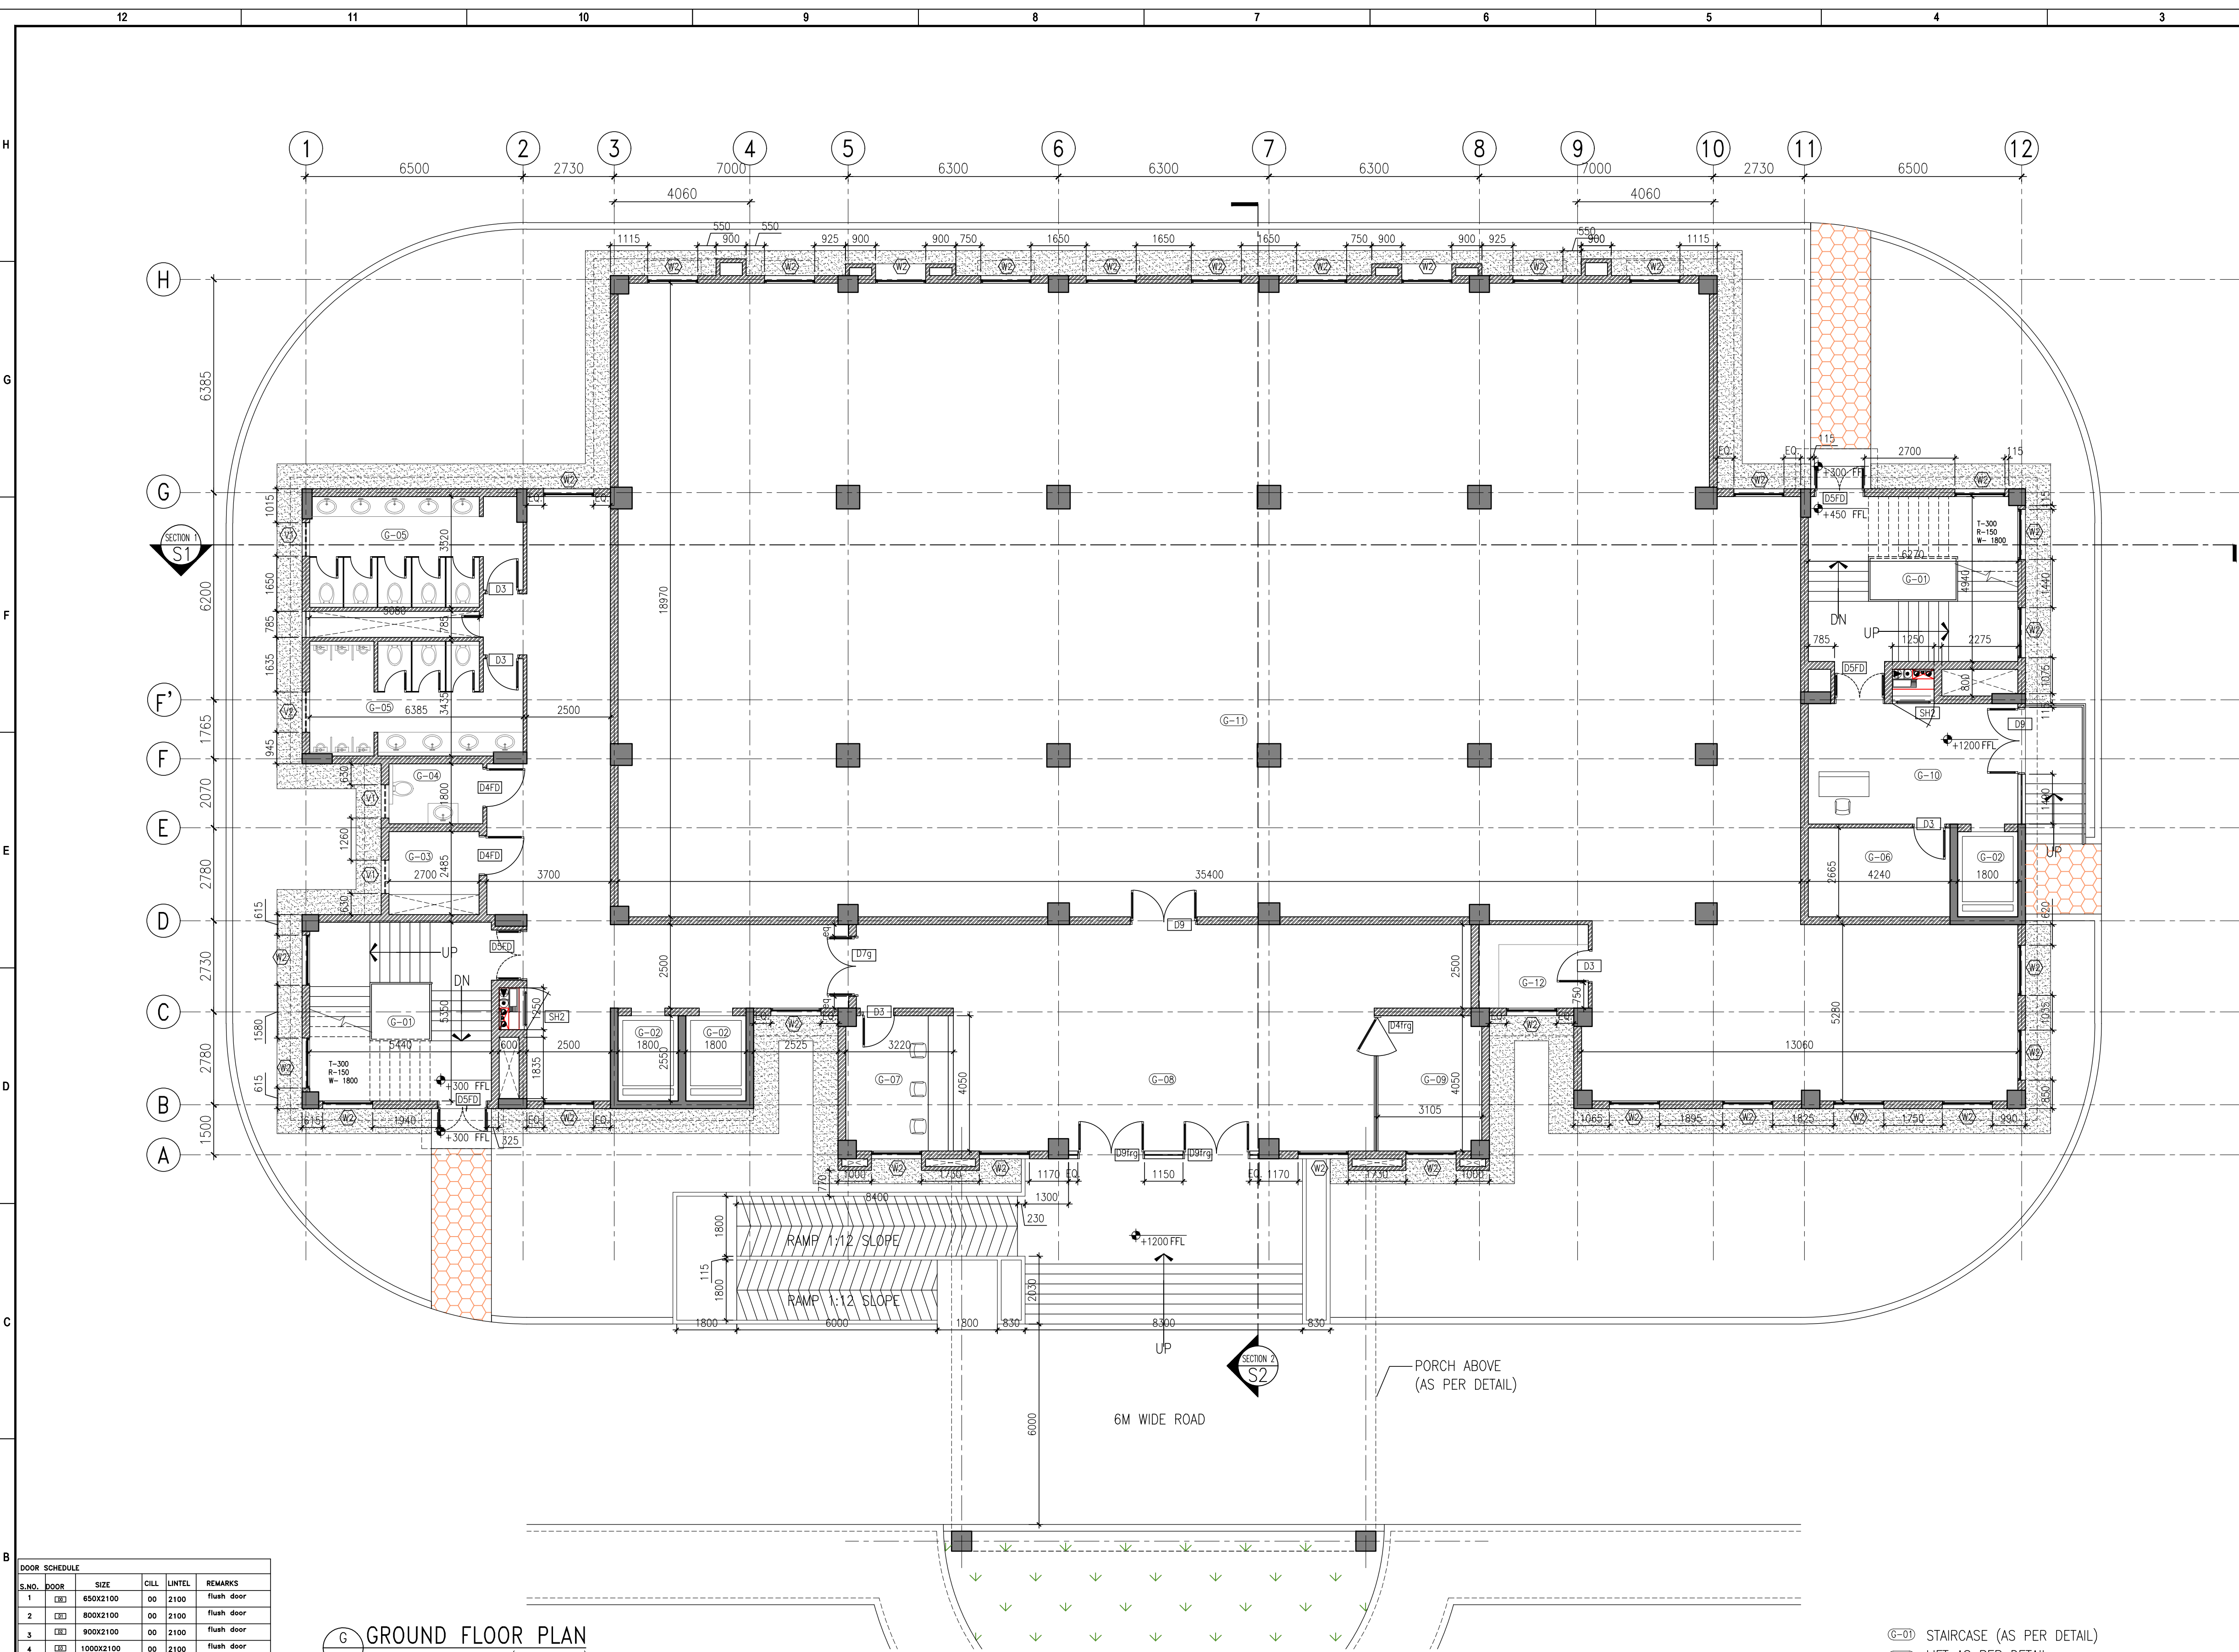


DOOR SCHEDULE				
S.NO.	DOOR	SIZE	CILL	LINTEL
1	100	850X2100	00	2100
2	100	800X2100	00	2100
3	100	900X2100	00	2100
4	100	1000X2100	00	2100
5	100	1000X2100	00	2100
6	100	1200X2100	00	2100
7	100	1200X2100	00	2100
8	100	1200X2100	00	2100
9	100	1200X2100	00	2100
10	100	1500X2100	00	2100
11	100	1500X2100	00	2100
12	100	1800X2100	00	2100
13	100	1800X2100	00	2100
14	100	1800X2100	00	2100
15	100	2000X2100	00	2100
16	100	2000X2100	00	2100
17	100	800X2000	100	2100
18	100	1250X2000	100	2100
19	100	2000X2000	100	2100

GROUND FLOOR PLAN
(SCALE 1:150)

WINDOWSCHEDULE				
S.NO.	WINDOW	SIZE	CILL	LINTEL
1	100	1500X1500	900	2400
2	100	1800X1500	900	2400
3	100	2400X1500	900	2400
4	100	1500X600	1500	2400
5	100	1190X600	1500	2400
6	100	815X600	1500	2400

- (G-01) STAIRCASE (AS PER DETAIL)
- (G-02) LIFT AS PER DETAIL
- (G-03) ELECTRICAL ROOM
- (G-04) HANDICAPPED TOILET (AS PER DETAIL)
- (G-05) MALE & FEMALE TOILET (AS PER DETAIL)
- (G-06) STORE
- (G-07) RECEPTION COUNTER
- (G-08) MAIN ENTRANCE LOBBY
- (G-09) ATM
- (G-10) SERVICE ENTRY
- (G-11) BANK

THE COPYRIGHT AND PROPERTY OF THIS DESIGN AND DRAWING BELONG TO ENARCH CONSULTANTS PVT LTD IT MUST NOT BE COPIED OR REPRODUCED IN ANY MANNER WITHOUT THEIR PRIOR WRITTEN CONSENT. A LEGAL ACTION AS PER LAW MAY BE INITIATED AGAINST THE OFFENDER

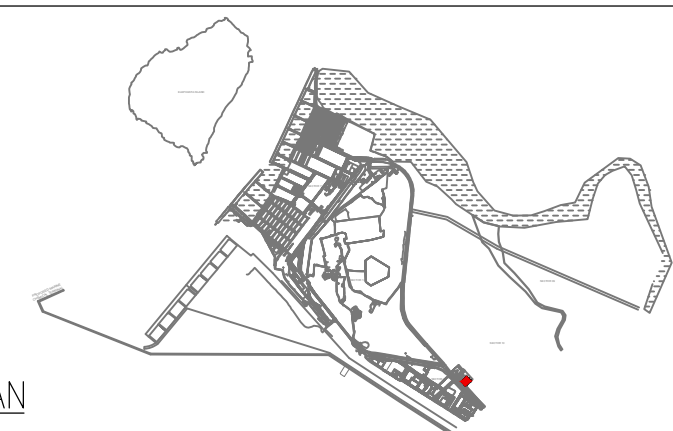

KEY PLAN

GENERAL NOTES:

- UNLESS OTHERWISE SPECIFIED, DIMENSIONS ARE IN MILLIMETERS AND LEVELS ARE IN METRES.
- DRAWING SHALL NOT BE SCALED. ONLY WRITTEN DIMENSIONS SHOULD BE FOLLOWED.
- THE DRAWINGS SHALL BE READ IN CONJUNCTION WITH ALL RELEVANT MEP, STRUCTURAL DWGS AND PROJECT SPECIFICATIONS. ANY DISCREPANCY SHOULD BE BROUGHT TO THE NOTICE OF ARCHITECT BEFORE IMPLEMENTATION.
- ALL DOORS & OPENINGS ARE 115MM OFFSET FROM THE CORNER U.N.O.
- ALL INTERNAL TOILETS ARE MECHANICALLY VENTILATED.
- SHAFT TERMINATION AS PER TYPICAL DETAIL.

LEGEND

FOR PLANS

- TOP TOP OF PARAPET
- F.F.L FLOOR FINISH LEVEL
- S.S.L SLAB STRUCTURE LEVEL
- F.P.L FINISH PAVING LEVEL
- F.R.L FINISH ROAD LEVEL
- F.G.L FINISH GROUND LEVEL
- ELEVATION NO. SHEET NO.
- ELEVATION MARK

FOR ELEVATIONS & SECTIONS

- TOP TOP OF PARAPET
- F.F.L FLOOR FINISH LEVEL
- S.S.L SLAB STRUCTURE LEVEL
- F.P.L FINISH PAVING LEVEL
- F.R.L FINISH ROAD LEVEL
- F.G.L FINISH GROUND LEVEL
- SECTION NO. SHEET NO.
- SECTION MARK

REFERENCE DRAWINGS

DRAWING NO.	TITLE
-	-
-	-
-	-
-	-
-	-
-	-
-	-
-	-
-	-

REVNO.	DESCRIPTION	PRAKASH	SHABNAM	25.01.2021
0	GOOD FOR CONSTRUCTION	PRAKASH	SHABNAM	25.01.2021
1	GOOD FOR CONSTRUCTION	PRAKASH	SHABNAM	25.01.2021

CLIENT:



Jawaharlal Nehru Port Authority
(Port Planning & Development Department)

ARCHITECTS:




ENARCH Consultants Pvt. Limited.
Consulting Engineers, Planners & Architects B-66,
Sector-63, Noida - 201401 (UP) EMAIL:
enarchindia@rediffmail.com, archenarch@gmail.com

PROJECT

Concept Design of JNPA Business
Facilitation Centers and office Premises


NORTH:	BUILDING NAME: BUSINESS FACILITATION CENTER
	DRAWING TITLE: GROUND FLOOR PLAN
	DRAWING NUMBER: JNPT-BFC-WD-AR-101
SCALE: 1:100	SHEET SIZE: A1
RELEASED FOR	DATE: 13.11.2021
☐ PRELIMINARY	REVNO: R0
☐ TENDER	
☐ INFORMATION	
☐ APPROVAL	
☐ CONSTRUCTION	

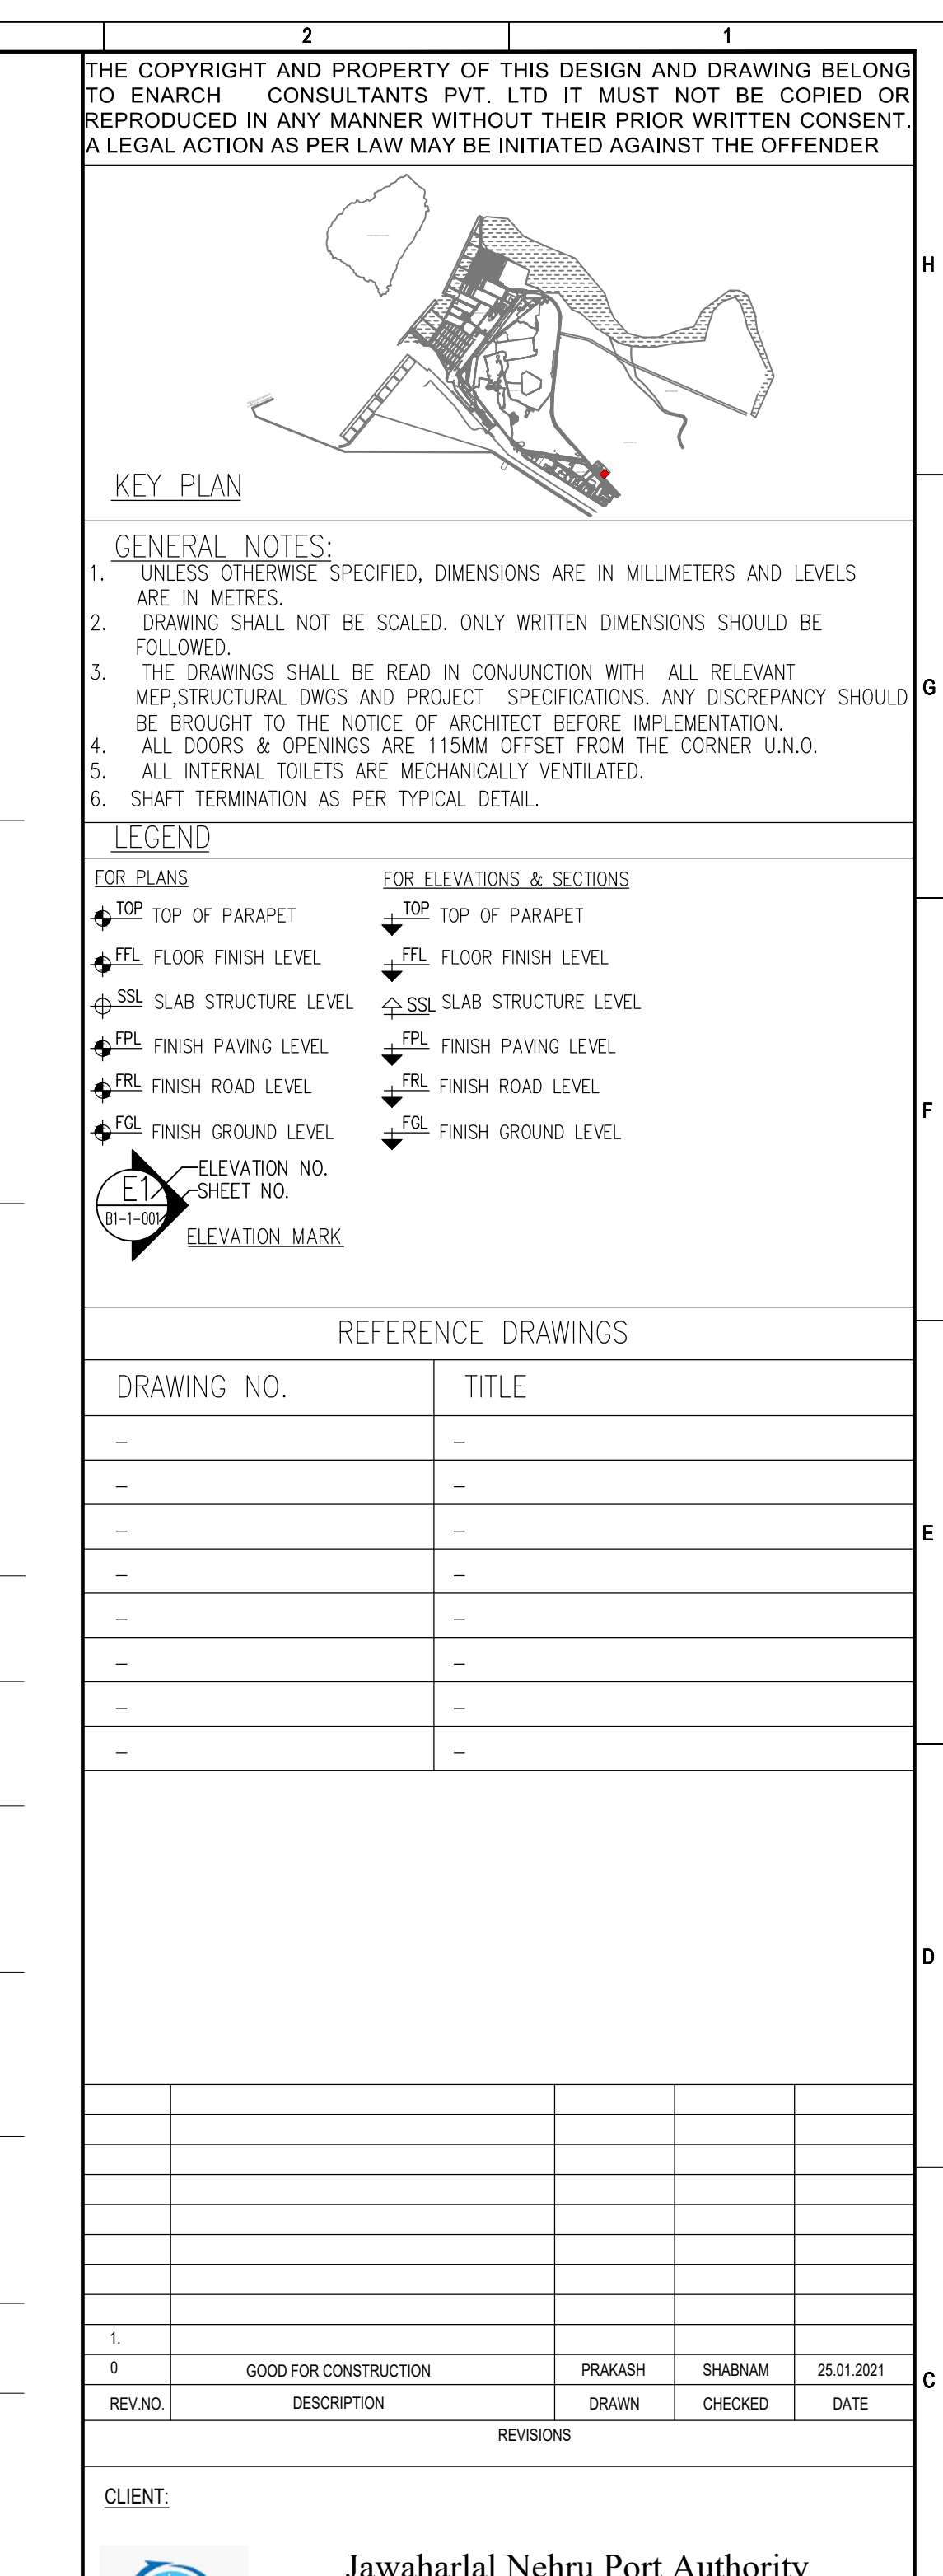

WINDOW/SCHEDULE					
S.NO.	WINDOW	SIZE	CILL	LINTEL	REMARKS
1		1500X1500	900	2400	openable window
2		1800X1500	900	2400	openable window
3		2400X1500	900	2400	openable window
4		1500X600	1500	2400	fixed ventilator
5		1190X600	1500	2400	fixed ventilator
6		815X600	1500	2400	fixed ventilator

- (F-01) STAIRCASE (AS PER DETAIL)
- (F-02) LIFT AS PER DETAIL
- (F-03) ELECTRICAL ROOM
- (F-04) HANDICAPPED TOILET (AS PER DETAIL)
- (F-05) MALE & FEMALE TOILET (AS PER DETAIL)
- (F-06) STORE
- (F-07) FOOD COURT
- (F-08) HAND WASH AREA
- (F-09) SHOPS
- (F-10) SERVICE ENTRY
- (F-11) CORRIDOR

NORTH:		BUILDING NAME: BUSINESS FACILITATION CENTER	
		DRAWING TITLE: FIRST FLOOR PLAN	
		DRAWING NUMBER: JNPA-BFC-WD-AR-102	
SCALE: 1:100		SHEET SIZE: A1	
		DATE: 13.11.2021	
		REV NO: R0	
RELEASED FOR	☐ PRELIMINARY	☐ TENDER	☐ INFORMATION
		☐ APPROVAL	☒ CONSTRUCTION

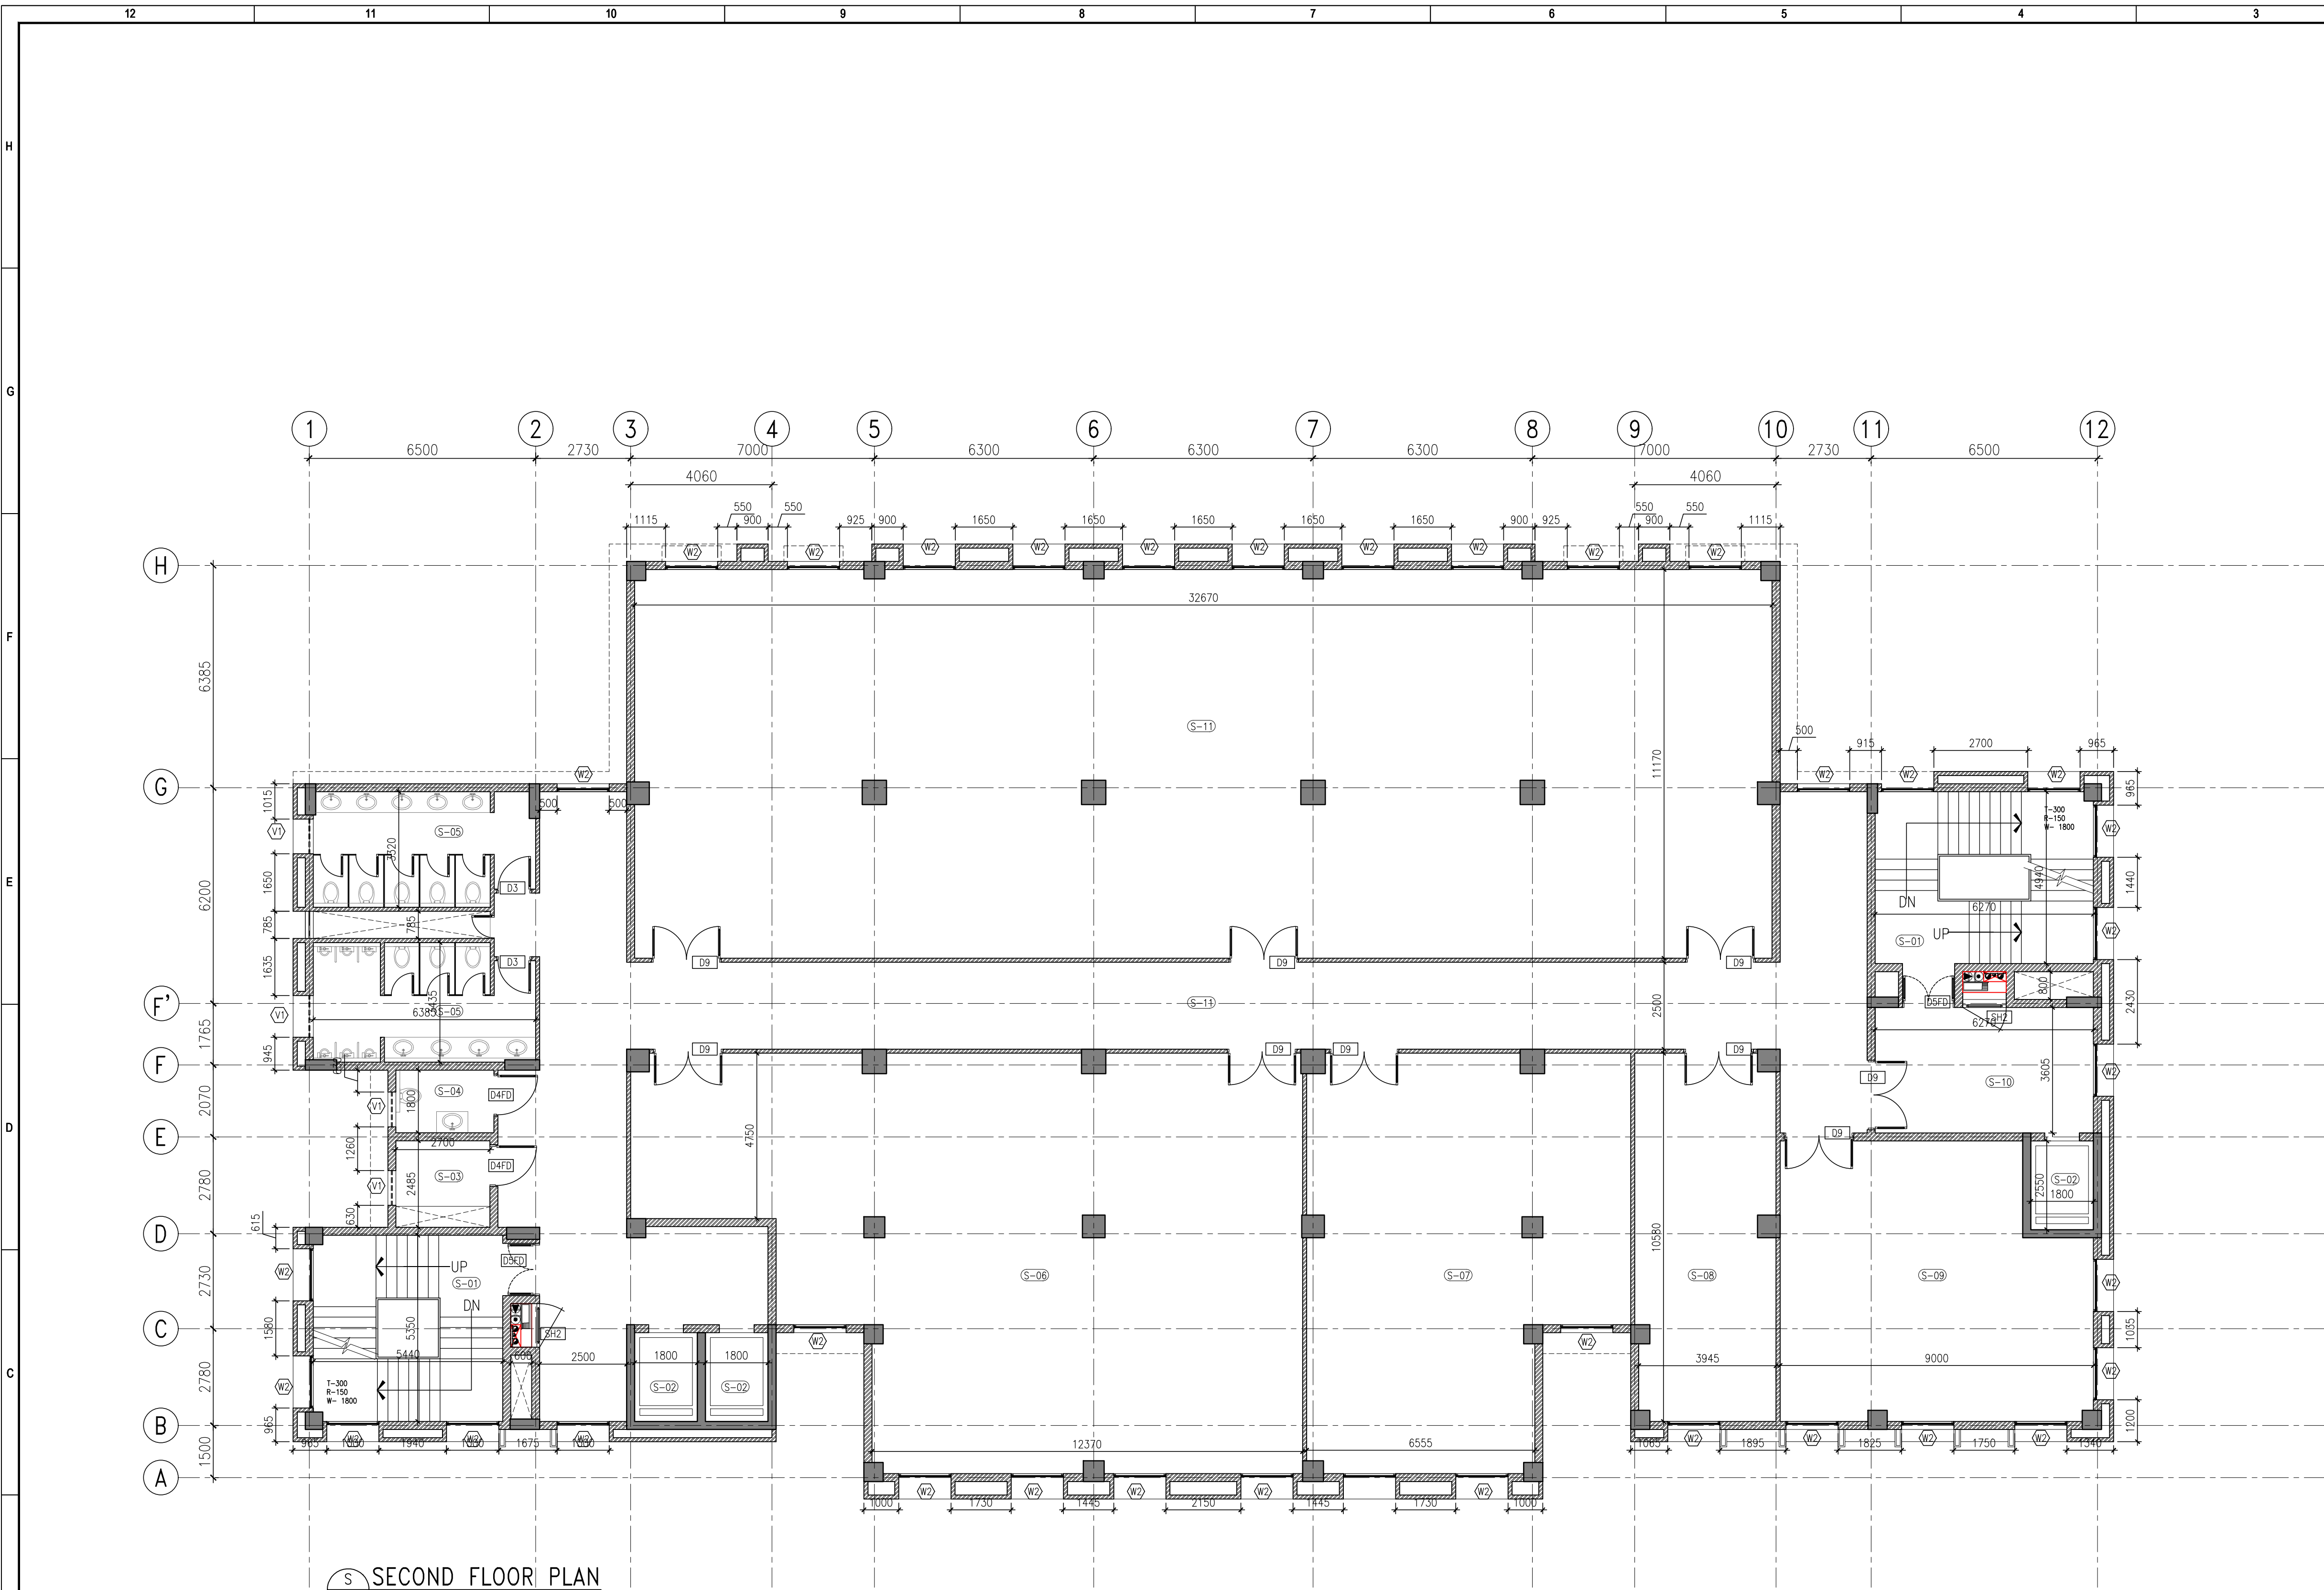


SECOND FLOOR PLAN
(SCALE 1:100)

DOOR SCHEDULE					
S.NO.	DOOR	SIZE	CILL	LINTEL	REMARKS
1	1	800X2100	00	2100	flush door
2	2	900X2100	00	2100	flush door
3	3	1000X2100	00	2100	flush door
4	4	1000X2100	00	2100	flush door
5	5	1200X2100	00	2100	flush door
6	6	1200X2100	00	2100	flush door
7	7	1200X2100	00	2100	flush door
8	8	1200X2100	00	2100	flush door
9	9	1500X2100	00	2100	flush door
10	10	1500X2100	00	2100	flush door
11	11	1800X2100	00	2100	flush door
12	12	1800X2100	00	2100	flush door
13	13	1800X2100	00	2100	flush door
14	14	2000X2100	00	2100	flush door
15	15	2000X2100	00	2100	flush door
16	16	800X2000	100	2100	shaft door
17	17	1250X2000	100	2100	shaft door
18	18	2000X2000	100	2100	shaft door

WINDOWSCHEDULE					
S.NO.	WINDOW	SIZE	CILL	LINTEL	REMARKS
1	1	1500X1500	900	2400	openable window
2	2	1800X1500	900	2400	openable window
3	3	2400X1500	900	2400	openable window
4	4	1500X600	1500	2400	fixed ventilator
5	5	1190X600	1500	2400	fixed ventilator
6	6	815X600	1500	2400	fixed ventilator

- (S-01) STAIRCASE (AS PER DETAIL)
- (S-02) LIFT AS PER DETAIL
- (S-03) ELECTRICAL ROOM
- (S-04) HANDICAPPED TOILET (AS PER DETAIL)
- (S-05) MALE & FEMALE TOILET (AS PER DETAIL)
- (S-06) PLANT QUARANTINE
- (S-07) TEXTILE COMMUNITY
- (S-08) WILD LIFE BUREAU
- (S-09) ANIMAL QUARANTINE
- (S-10) SERVICE ENTRY
- (S-11) ASST. DRUG CONTROL
- (S-12) CORRIDOR

THE COPYRIGHT AND PROPERTY OF THIS DESIGN AND DRAWING BELONG TO ENARCH CONSULTANTS PVT. LTD. IT MUST NOT BE COPIED OR REPRODUCED IN ANY MANNER WITHOUT THEIR PRIOR WRITTEN CONSENT. A LEGAL ACTION AS PER LAW MAY BE INITIATED AGAINST THE OFFENDER

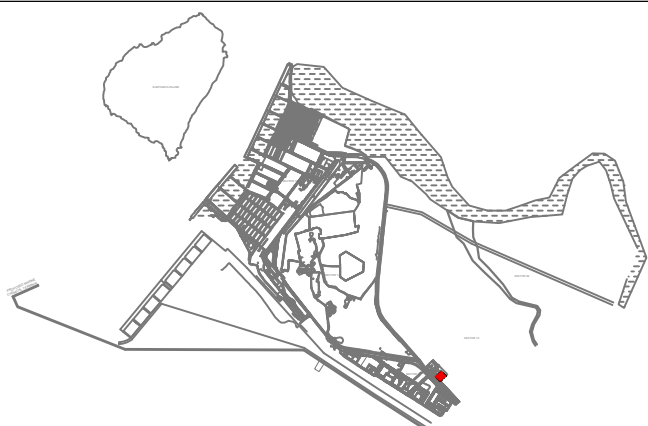

KEY PLAN

GENERAL NOTES:

- UNLESS OTHERWISE SPECIFIED, DIMENSIONS ARE IN MILLIMETERS AND LEVELS ARE IN METRES.
- DRAWING SHALL NOT BE SCALED. ONLY WRITTEN DIMENSIONS SHOULD BE FOLLOWED.
- THE DRAWINGS SHALL BE READ IN CONJUNCTION WITH ALL RELEVANT MEP, STRUCTURAL DWGS AND PROJECT SPECIFICATIONS. ANY DISCREPANCY SHOULD BE BROUGHT TO THE NOTICE OF ARCHITECT BEFORE IMPLEMENTATION.
- ALL DOORS & OPENINGS ARE 115MM OFFSET FROM THE CORNER U.N.O.
- ALL INTERNAL TOILETS ARE MECHANICALLY VENTILATED.
- SHAFT TERMINATION AS PER TYPICAL DETAIL.

LEGEND

FOR PLANS	FOR ELEVATIONS & SECTIONS
TOP TOP OF PARAPET	TOP TOP OF PARAPET
F.F.L FLOOR FINISH LEVEL	F.F.L FLOOR FINISH LEVEL
S.S.L SLAB STRUCTURE LEVEL	S.S.L SLAB STRUCTURE LEVEL
F.P.L FINISH PAVING LEVEL	F.P.L FINISH PAVING LEVEL
F.R.L FINISH ROAD LEVEL	F.R.L FINISH ROAD LEVEL
F.G.L FINISH GROUND LEVEL	F.G.L FINISH GROUND LEVEL
ELEVATION NO. SHEET NO.	ELEVATION MARK

REFERENCE DRAWINGS

DRAWING NO.	TITLE
-	-
-	-
-	-
-	-
-	-
-	-
-	-
-	-
-	-

REVNO.	DESCRIPTION	PRAKASH	SHABNAM	25.01.2021
0	GOOD FOR CONSTRUCTION	PRAKASH	SHABNAM	25.01.2021
1	GOOD FOR CONSTRUCTION	PRAKASH	SHABNAM	25.01.2021
CLIENT:



Jawaharlal Nehru Port Authority
(Port Planning & Development Department)

ARCHITECTS:




ENARCH Consultants Pvt. Limited.
Consulting Engineers, Planners & Architects B-66,
Sector-63, Noida - 201401 (UP) EMAIL:
enarchindia@rediffmail.com, archenarch@gmail.com

PROJECT

Concept Design of JNPA Business
Facilitation Centers and office Premises

NORTH:

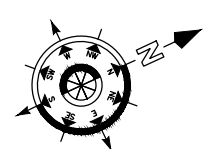

BUILDING NAME:

BUSINESS FACILITATION CENTER

DRAWING TITLE:

SECOND FLOOR PLAN

DRAWING NUMBER:

JNPA-BFC-WD-AR-103


SCALE: 1:100

SHEET SIZE: A1

DATE: 25.01.2021

REV NO: R0

RELEASED FOR ☐ PRELIMINARY ☐ TENDER ☐ INFORMATION ☐ APPROVAL ☒ CONSTRUCTION

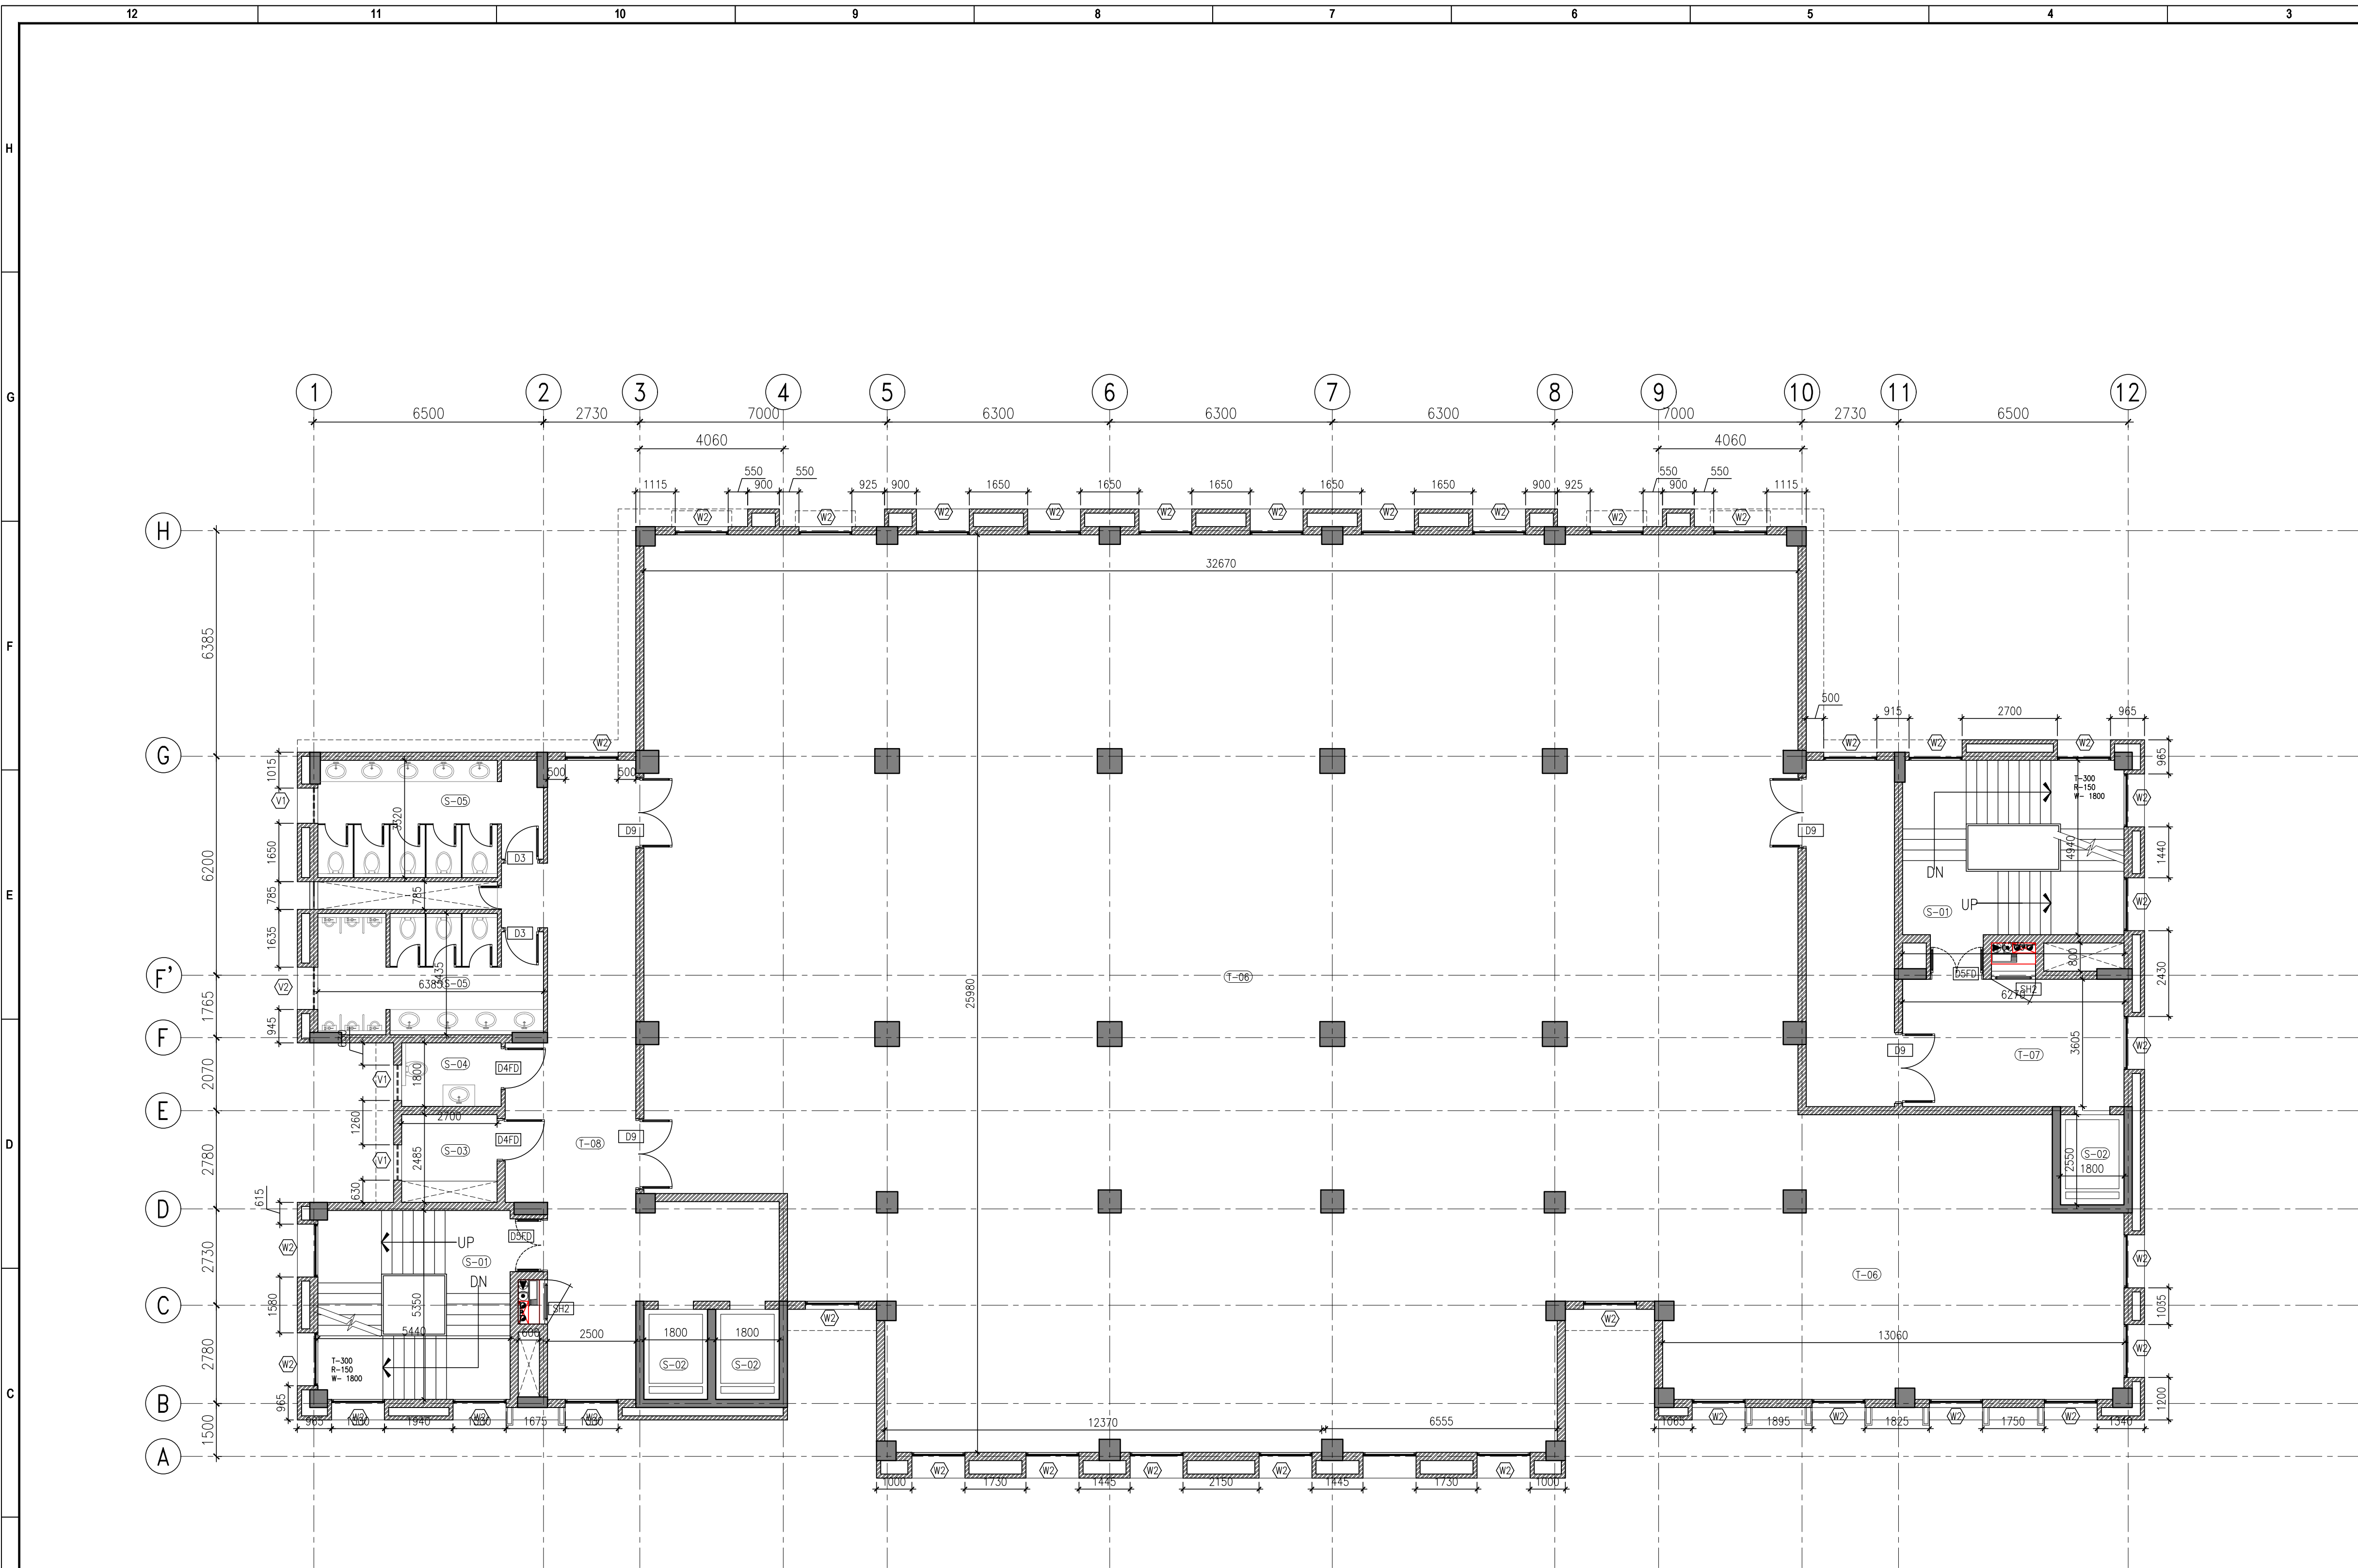


THIRD FLOOR PLAN
(SCALE: 1:100)

DOOR SCHEDULE					
S.NO.	DOOR	SIZE	CILL	LINTEL	REMARKS
1	1	800X2100	00	2100	flush door
2	2	900X2100	00	2100	flush door
3	3	1000X2100	00	2100	flush door
4	4	1000X2100	00	2100	flush door
5	5	1200X2100	00	2100	flush door
6	6	1200X2100	00	2100	flush door
7	7	1200X2100	00	2100	flush door
8	8	1200X2100	00	2100	flush door
9	9	1200X2100	00	2100	flush door
10	10	1500X2100	00	2100	flush door
11	11	1800X2100	00	2100	flush door
12	12	1200	00	2100	flush door
13	13	1200	00	2100	flush door
14	14	2000X2100	00	2100	flush door
15	15	2000X2100	00	2100	flush door
16	16	800X2000	100	2100	shaft door
17	17	1250X2000	100	2100	shaft door
18	18	2000X2000	100	2100	shaft door

WINDOWSCHEDULE					
S.NO.	WINDOW	SIZE	CILL	LINTEL	REMARKS
1	⊗	1500X1500	900	2400	openable window
2	⊗	1800X1500	900	2400	openable window
3	⊗	2400X1500	900	2400	openable window
4	⊗	1500X600	1500	2400	fixed ventilator
5	⊗	1190X600	1500	2400	fixed ventilator
6	⊗	815X600	1500	2400	fixed ventilator

- (T-01) STAIRCASE (AS PER DETAIL)
(T-02) LIFT AS PER DETAIL
(T-03) ELECTRICAL ROOM
(T-04) HANDICAPPED TOILET (AS PER DETAIL)
(T-05) MALE & FEMALE TOILET (AS PER DETAIL)
(T-06) FSSAI
(T-07) SERVICE ENTRY
(T-08) CORRIDOR

THE COPYRIGHT AND PROPERTY OF THIS DESIGN AND DRAWING BELONG TO ENARCH CONSULTANTS PVT. LTD. IT MUST NOT BE COPIED OR REPRODUCED IN ANY MANNER WITHOUT THEIR PRIOR WRITTEN CONSENT. A LEGAL ACTION AS PER LAW MAY BE INITIATED AGAINST THE OFFENDER

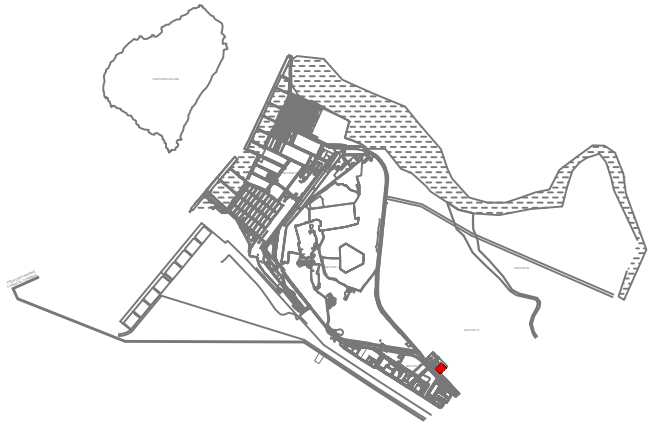

KEY PLAN

GENERAL NOTES:

- UNLESS OTHERWISE SPECIFIED, DIMENSIONS ARE IN MILLIMETERS AND LEVELS ARE IN METRES.
- DRAWING SHALL NOT BE SCALED. ONLY WRITTEN DIMENSIONS SHOULD BE FOLLOWED.
- THE DRAWINGS SHALL BE READ IN CONJUNCTION WITH ALL RELEVANT MEP, STRUCTURAL DWGS AND PROJECT SPECIFICATIONS. ANY DISCREPANCY SHOULD BE BROUGHT TO THE NOTICE OF ARCHITECT BEFORE IMPLEMENTATION.
- ALL DOORS & OPENINGS ARE 115MM OFFSET FROM THE CORNER U.N.O.
- ALL INTERNAL TOILETS ARE MECHANICALLY VENTILATED.
- SHAFT TERMINATION AS PER TYPICAL DETAIL.

LEGEND

FOR PLANS

- TOP TOP OF PARAPET
F.F.L. FLOOR FINISH LEVEL
S.S.L. SLAB STRUCTURE LEVEL
F.P.L. FINISH PAVING LEVEL
F.R.L. FINISH ROAD LEVEL
F.G.L. FINISH GROUND LEVEL
ELEVATION NO. 81-1-001
ELEVATION MARK

FOR ELEVATIONS & SECTIONS

- TOP TOP OF PARAPET
F.F.L. FLOOR FINISH LEVEL
S.S.L. SLAB STRUCTURE LEVEL
F.P.L. FINISH PAVING LEVEL
F.R.L. FINISH ROAD LEVEL
F.G.L. FINISH GROUND LEVEL

REFERENCE DRAWINGS

DRAWING NO.	TITLE
-	-
-	-
-	-
-	-
-	-
-	-
-	-
-	-
-	-

REVNO.	DESCRIPTION	PRAKASH	SHABNAM	25.01.2021
0	GOOD FOR CONSTRUCTION	DRAWN	CHECKED	DATE

CLIENT:



Jawaharlal Nehru Port Authority
(Port Planning & Development Department)

ARCHITECTS:




ENARCH Consultants Pvt. Limited.

Consulting Engineers, Planners & Architects B-66,
Sector-63, Noida - 201401 (UP) EMAIL:
enarchindia@rediffmail.com, archenarch@gmail.com

PROJECT

Concept Design of JNPA Business
Facilitation Centers and office Premises

NORTH:	BUILDING NAME:
	DRAWING TITLE:
	THIRD FLOOR PLAN
	DRAWING NUMBER:
	JNPA-BFC-WD-AR-104
SCALE: 1:100	SHEET SIZE: A1
RELEASED FOR	DATE: 25.01.2021
☐ PRELIMINARY	REV NO: R0
☐ TENDER	
☐ INFORMATION	
☐ APPROVAL	
☒ CONSTRUCTION	

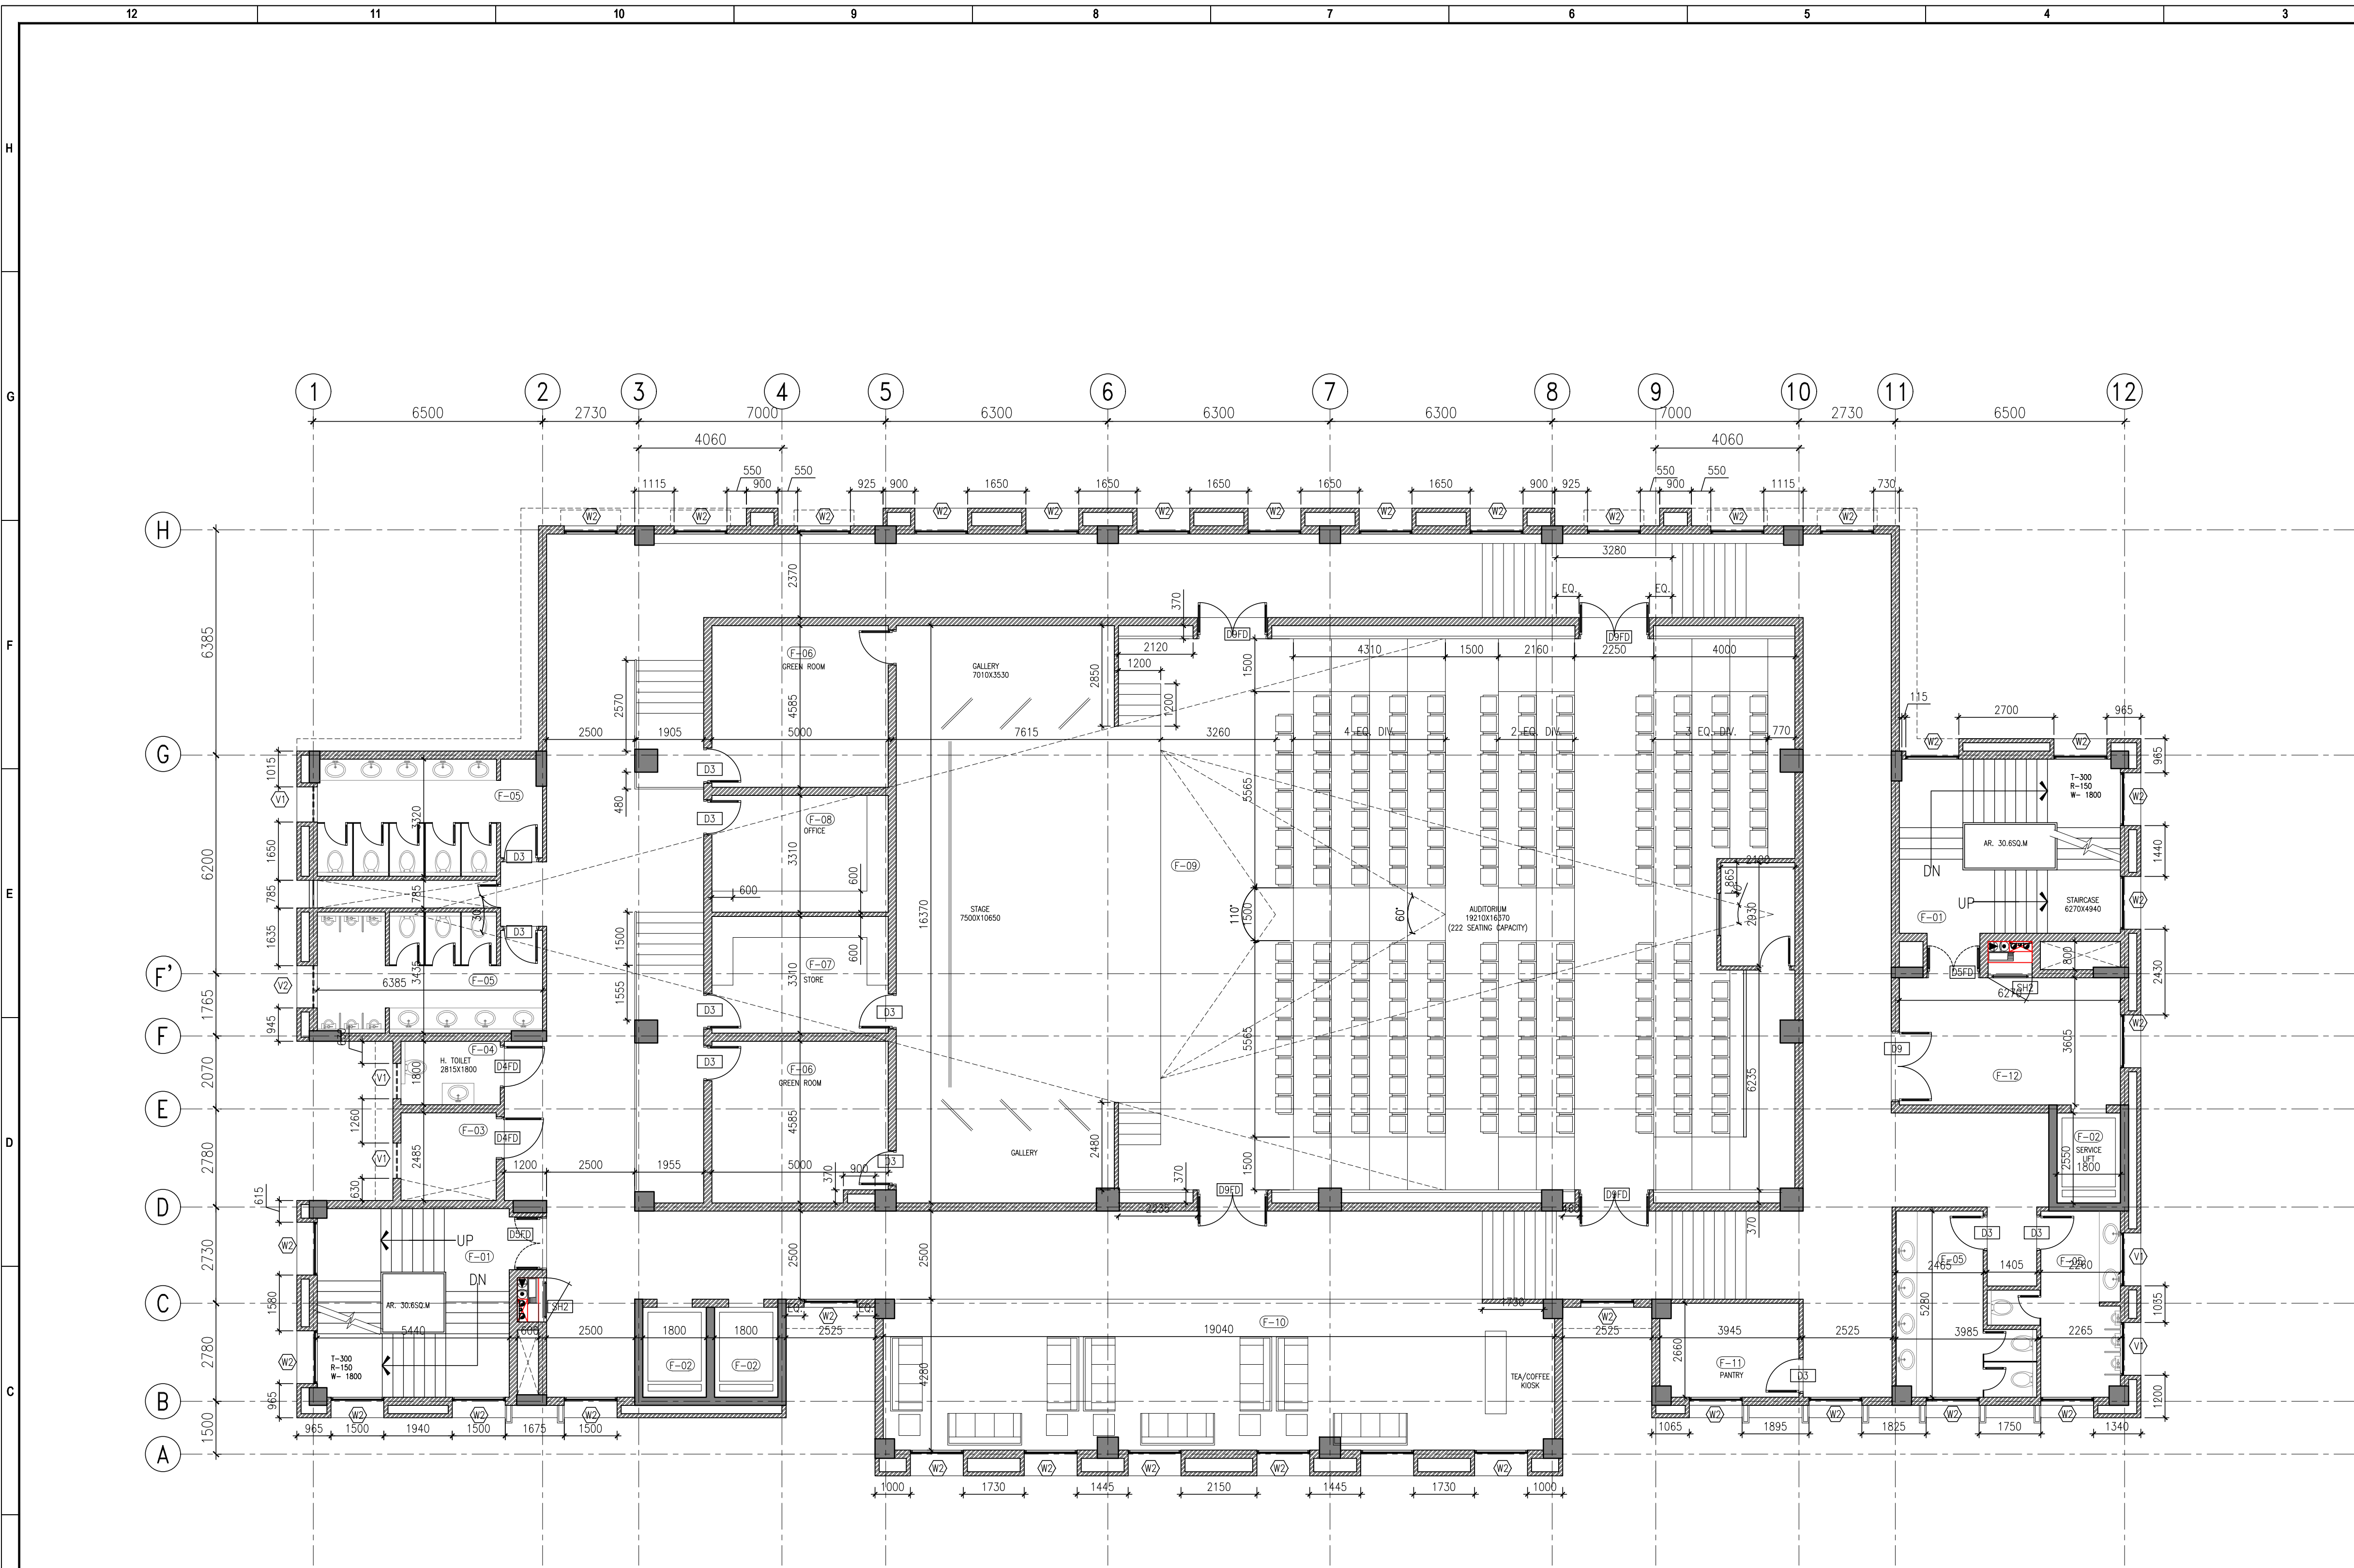


FOURTH FLOOR PLAN
(SCALE 1:100)

DOOR SCHEDULE				
S.NO.	DOOR	SIZE	CILL	LINTEL
1	①	800X2100	00	2100
2	②	800X2100	00	2100
3	③	900X2100	00	2100
4	④	1000X2100	00	2100
5	⑤	1000X2100	00	2100
6	⑥	1200X2100	00	2100
7	⑦	1200X2100	00	2100
8	⑧	1200X2100	00	2100
9	⑨	1200X2100	00	2100
10	⑩	1500X2100	00	2100
11	⑪	1500X2100	00	2100
12	⑫	1800X2100	00	2100
13	⑬	1800X2100	00	2100
14	⑭	1800X2100	00	2100
15	⑮	2000X2100	00	2100
16	⑯	2000X2100	00	2100
17	⑰	800X2000	100	2100
18	⑱	1250X2000	100	2100
19	⑲	2000X2000	100	2100

WINDOWSCHEDULE				
S.NO.	WINDOW	SIZE	CILL	LINTEL
1	①	1500X1500	900	2400
2	②	1800X1500	900	2400
3	③	2400X1500	900	2400
4	④	1500X600	1500	2400
5	⑤	1190X600	1500	2400
6	⑥	815X600	1500	2400

- (F-01) STAIRCASE (AS PER DETAIL)
- (F-02) LIFT AS PER DETAIL
- (F-03) ELECTRICAL ROOM
- (F-04) HANDICAPPED TOILET (AS PER DETAIL)
- (F-05) MALE & FEMALE TOILET (AS PER DETAIL)
- (F-06) GREEN ROOM
- (F-07) STORE ROOM
- (F-08) OFFICE
- (F-09) AUDITORIUM
- (F-10) PRE-FUNCTION LOUNGE
- (F-11) PANTRY
- (F-12) FIREMAN LIFT LOBBY

THE COPYRIGHT AND PROPERTY OF THIS DESIGN AND DRAWING BELONG TO ENARCH CONSULTANTS PVT. LTD IT MUST NOT BE COPIED OR REPRODUCED IN ANY MANNER WITHOUT THEIR PRIOR WRITTEN CONSENT. A LEGAL ACTION AS PER LAW MAY BE INITIATED AGAINST THE OFFENDER

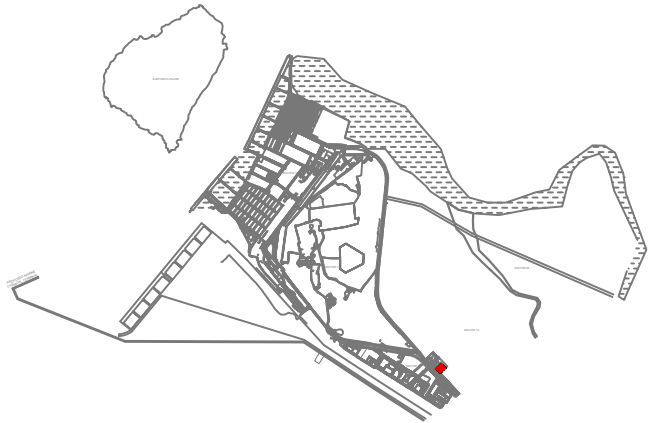

KEY PLAN

GENERAL NOTES:

- UNLESS OTHERWISE SPECIFIED, DIMENSIONS ARE IN MILLIMETERS AND LEVELS ARE IN METRES.
- DRAWING SHALL NOT BE SCALED. ONLY WRITTEN DIMENSIONS SHOULD BE FOLLOWED.
- THE DRAWINGS SHALL BE READ IN CONJUNCTION WITH ALL RELEVANT MEP,STRUCTURAL DWGS AND PROJECT SPECIFICATIONS. ANY DISCREPANCY SHOULD BE BROUGHT TO THE NOTICE OF ARCHITECT BEFORE IMPLEMENTATION.
- ALL DOORS & OPENINGS ARE 115MM OFFSET FROM THE CORNER U.N.O.
- ALL INTERNAL TOILETS ARE MECHANICALLY VENTILATED.
- SHAFT TERMINATION AS PER TYPICAL DETAIL.

LEGEND

FOR PLANS

- TOP TOP OF PARAPET
- F.F.L FLOOR FINISH LEVEL
- S.S.L SLAB STRUCTURE LEVEL
- F.P.L FINISH PAVING LEVEL
- F.R.L FINISH ROAD LEVEL
- F.G.L FINISH GROUND LEVEL
- ELEVATION NO. SHEET NO. 81-1-001
- ELEVATION MARK

FOR ELEVATIONS & SECTIONS

- TOP TOP OF PARAPET
- F.F.L FLOOR FINISH LEVEL
- S.S.L SLAB STRUCTURE LEVEL
- F.P.L FINISH PAVING LEVEL
- F.R.L FINISH ROAD LEVEL
- F.G.L FINISH GROUND LEVEL
- SECTION NO. SHEET NO. 81-1-001
- SECTION MARK

REFERENCE DRAWINGS

DRAWING NO.	TITLE
-	-
-	-
-	-
-	-
-	-
-	-
-	-
-	-
-	-

1.	0	GOOD FOR CONSTRUCTION	PRAKASH	SHABNAM	25.01.2021
REV.NO.		DESCRIPTION	DRAWN	CHECKED	DATE
REVISIONS					

CLIENT:



Jawaharlal Nehru Port Authority
(Port Planning & Development Department)

ARCHITECTS:



ENARCH Consultants Pvt. Limited.

Consulting Engineers, Planners & Architects B-66,
Sector-63, Noida - 201401 (UP) EMAIL:
enarchindia@rediffmail.com, archenarch@gmail.com

PROJECT

Concept Design of JNPA Business
Facilitation Centers and office Premises

NORTH:	BUILDING NAME: BUSINESS FACILITATION CENTER
	DRAWING TITLE: FOURTH FLOOR PLAN
	DRAWING NUMBER: JNPA-BFC-WD-AR-105
SCALE: 1:100	SHEET SIZE: A1
RELEASED FOR	DATE: 13.11.2021
☐ PRELIMINARY	☐ TENDER
☐ INFORMATION	☐ APPROVAL
☐ CONSTRUCTION	REV NO: R0